



Great suites still available at the Old Grace Housing Co-operative

The first round of unit applications for the Old Grace Housing Co-operative was an overwhelming success.

Your next opportunity to apply for a unit in the co-operative starts on March 24 and ends on April 4, 2016. Don't miss this chance.

Old Grace Housing Co-operative

oldgracehousingcoop@gmail.com

oldgracehousingcoop.ca



The following units are still available. (Click on floor to see where the apartment fits in the building, click on the apartment number to see detailed floorplan.)

1 bedroom

[Third floor](#) [44](#)

2 bedroom units:

[Main floor](#) [1*](#), [6](#), [8](#), [12](#), [14](#)

[Second floor](#) [24*](#), [31](#), [35](#)

[Third floor](#) [52](#), [56](#), [59](#)

3 bedroom units:

[Main floor](#) [11](#)

[Second floor](#) [25](#), [28](#), [29](#), [32](#), [36](#)

[Third floor](#) [55](#)

4 bedroom units:

[Main floor](#) [17](#)

[Second floor](#) [39](#), [40](#)

* Special needs units: (have wheelchair accessible kitchens)

Hyperlinks have been provided for available units. Click on numbers in blue to see detailed floor plans.


MAIN FLOOR PLAN

OLD GRACE HOUSING COOPERATIVE
200 ARLINGTON ST., WINNIPEG, MB.

scale: 1 : 125
date issued: 2016.03.09
proj. #: 2012.04
rev. #: R-0




PLANS AND UNITS SUBJECT TO CHANGE

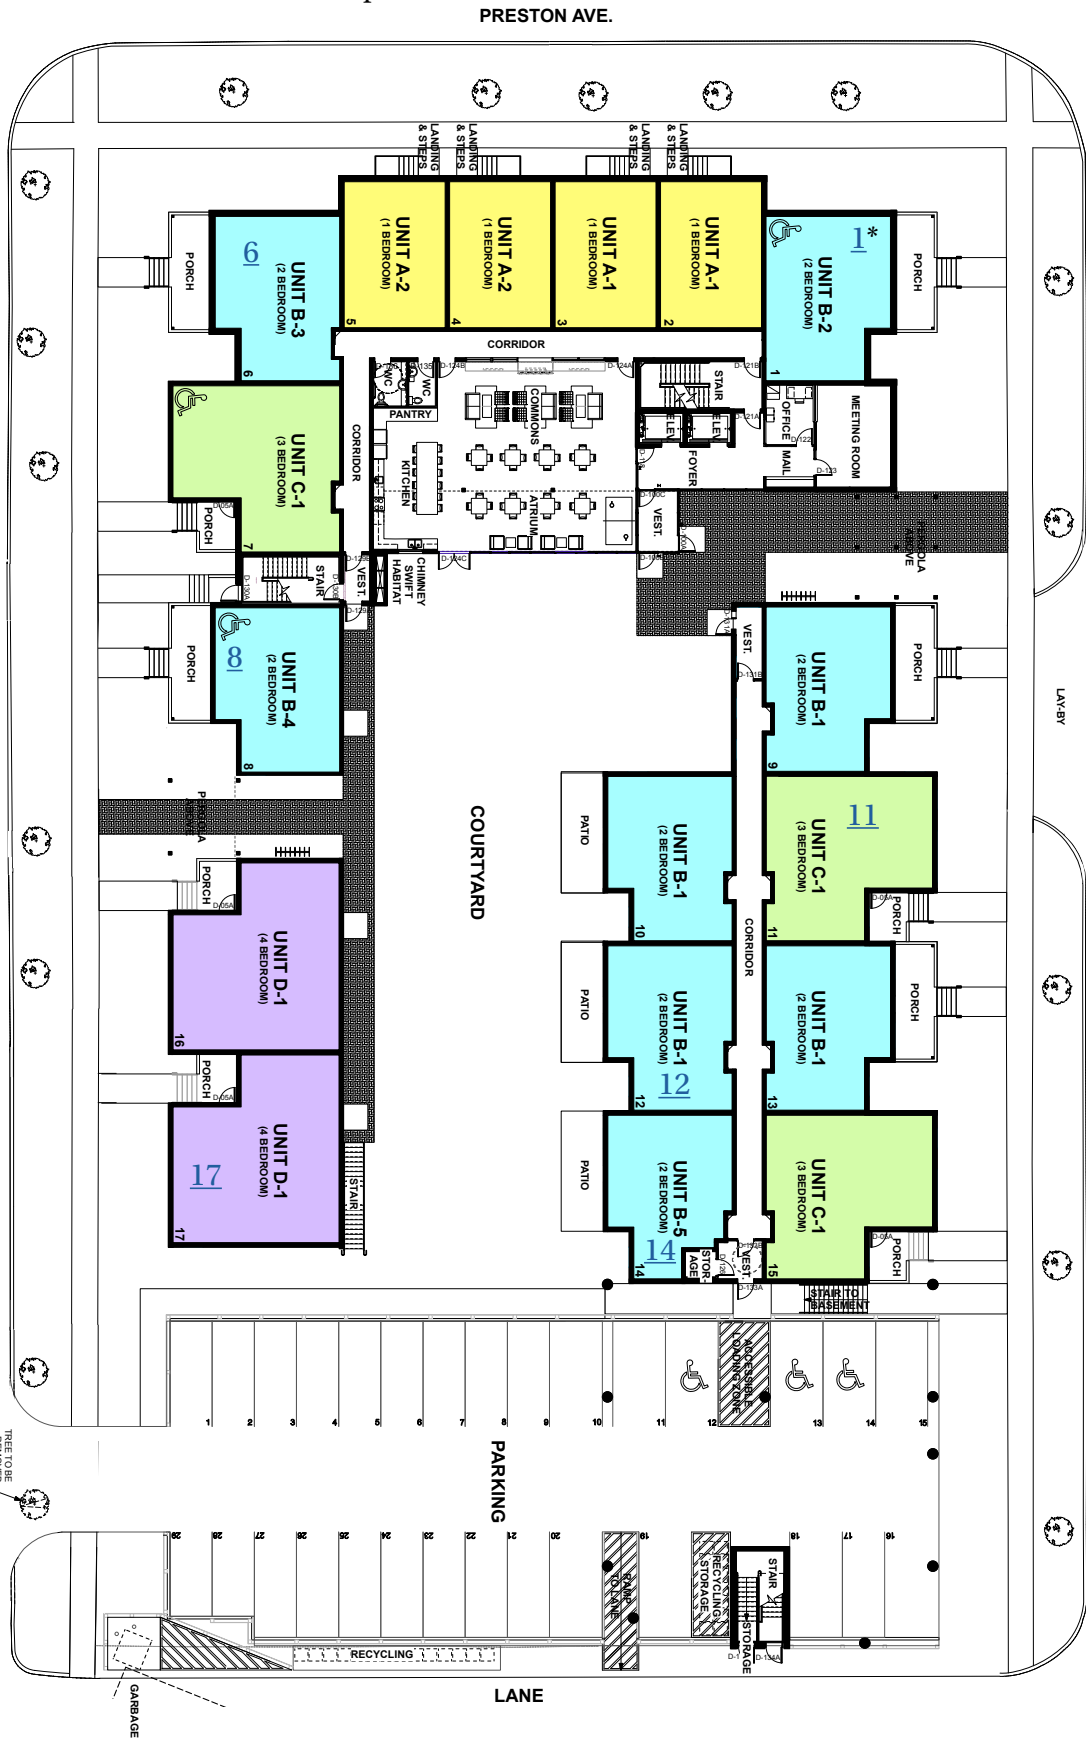

* Special needs units: (have wheelchair accessible kitchens)

[Back to first page.](#)

Hyperlinks have been provided for available units. Click on numbers in blue to see detailed floor plans.

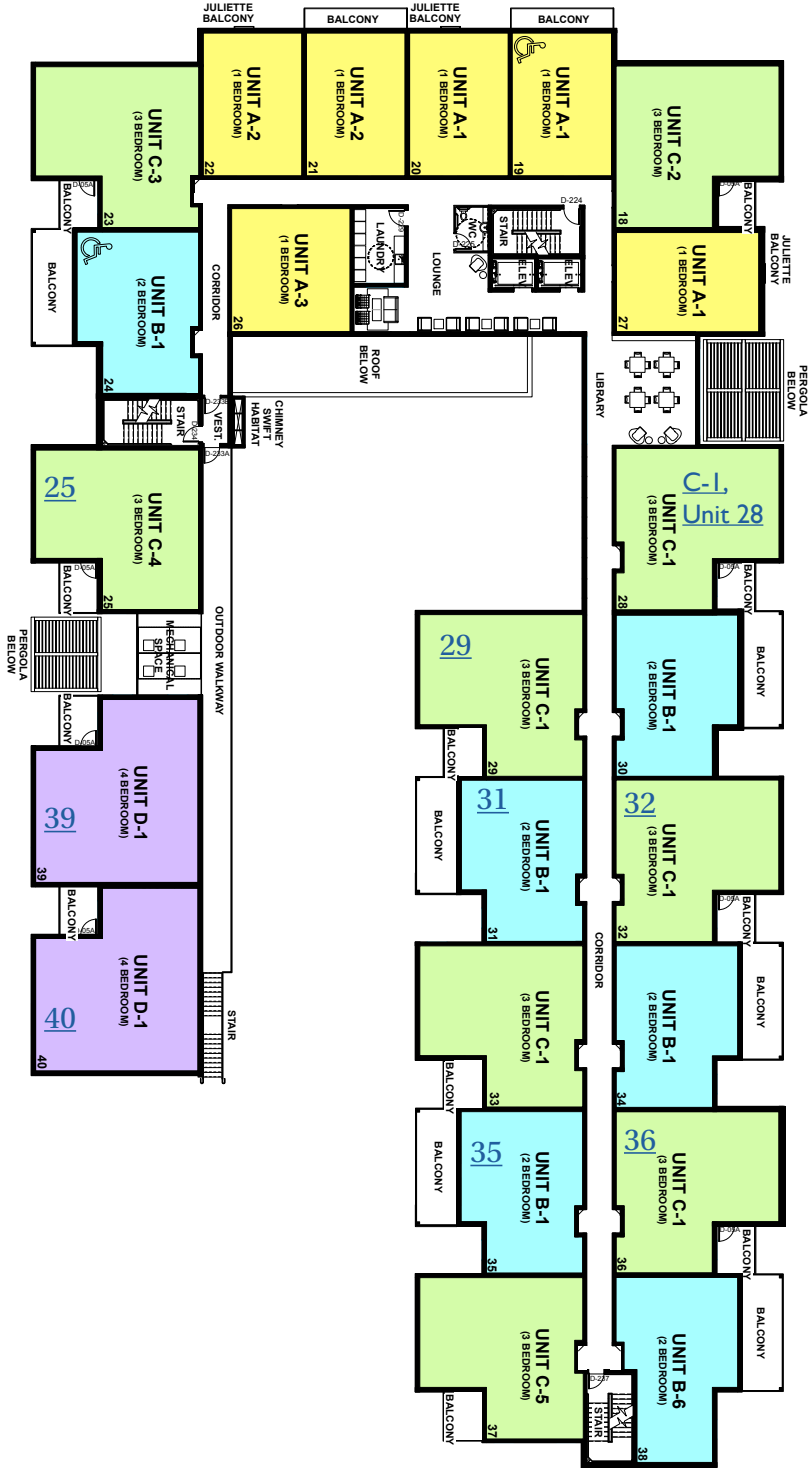

2ND FLOOR PLAN

OLD GRACE HOUSING COOPERATIVE
200 ARLINGTON ST., WINNIPEG, MB.

scale: 1 : 125
date issued: 2016.03.09
proj. #: 2012.04
rev. #: R-0



* Special needs units: (have wheelchair accessible kitchens)

[Back to first page.](#)

Hyperlinks have been provided for available units. Click on numbers in blue to see detailed floor plans.

PLANS AND UNITS SUBJECT TO CHANGE


3RD FLOOR PLAN

OLD GRACE HOUSING COOPERATIVE
200 ARLINGTON ST., WINNIPEG, MB.


scale: 1 : 125
date issued: 2016.03.09
proj. #: 2012.04
rev. #: R-0



LANDING & STEP OR BALCONY AT 1ST FLOOR
BALCONY OR JULIETTE BALCONY AT 2ND & 3RD FLOOR

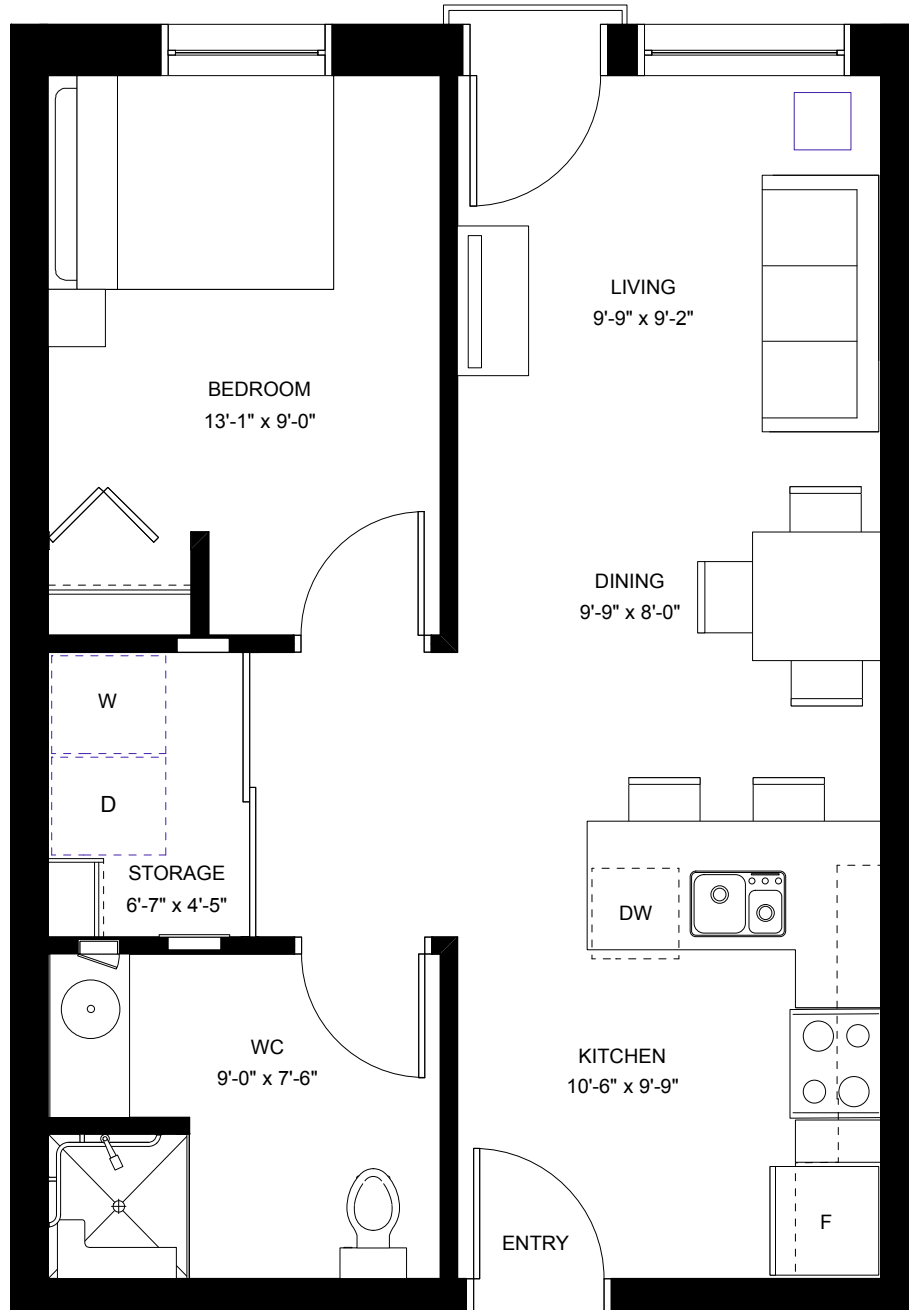

UNITS SUBJECT TO CHANGE. ALL ROOMS INCLUDE ACCESSIBLE TURNING RADII.

 


**1 BEDROOM
OPTION A-2**
594 SQ.FT.

**OLD GRACE HOSPITAL
HOUSING CO-OP**
200 ARLINGTON ST., WINNIPEG, MB

scale: **1 : 50**
date issued: **2016.03.09**
proj. #: **2012.04**
rev. #: **R-0**

PRAIRIE
ARCHITECTS INC.
Creating Sustainable Futures

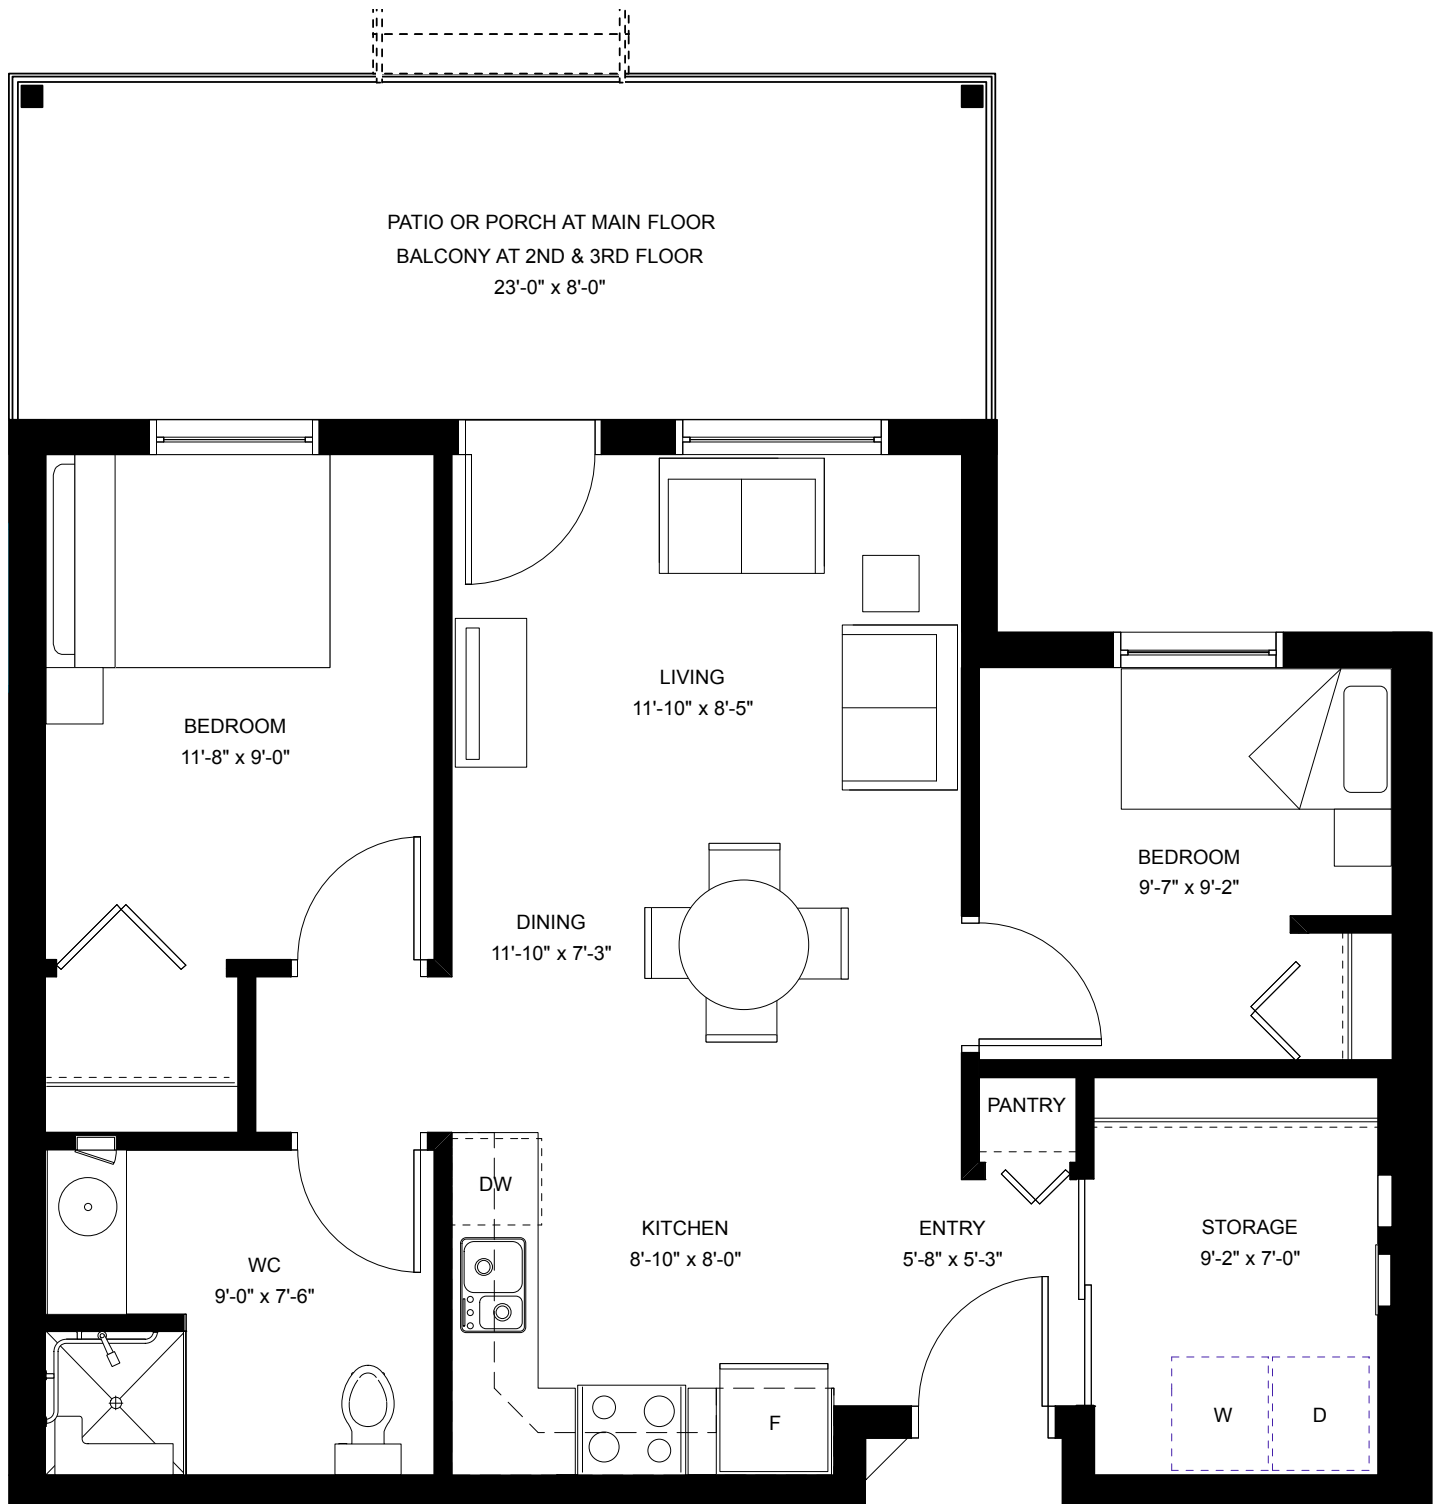

1ft. 5ft. 10ft.





UNITS SUBJECT TO CHANGE. ALL ROOMS INCLUDE ACCESSIBLE TURNING RADIIUS.

**2 BEDROOM
OPTION B-1**
779 SQ.FT.

**OLD GRACE HOSPITAL
HOUSING CO-OP**
200 ARLINGTON ST., WINNIPEG, MB

scale: **1 : 50**
date issued: **2016.03.09**
proj. #: **2012.04**
rev. #: **R-0**

PRAIRIE
ARCHITECTS INC.
Creating Sustainable Futures

 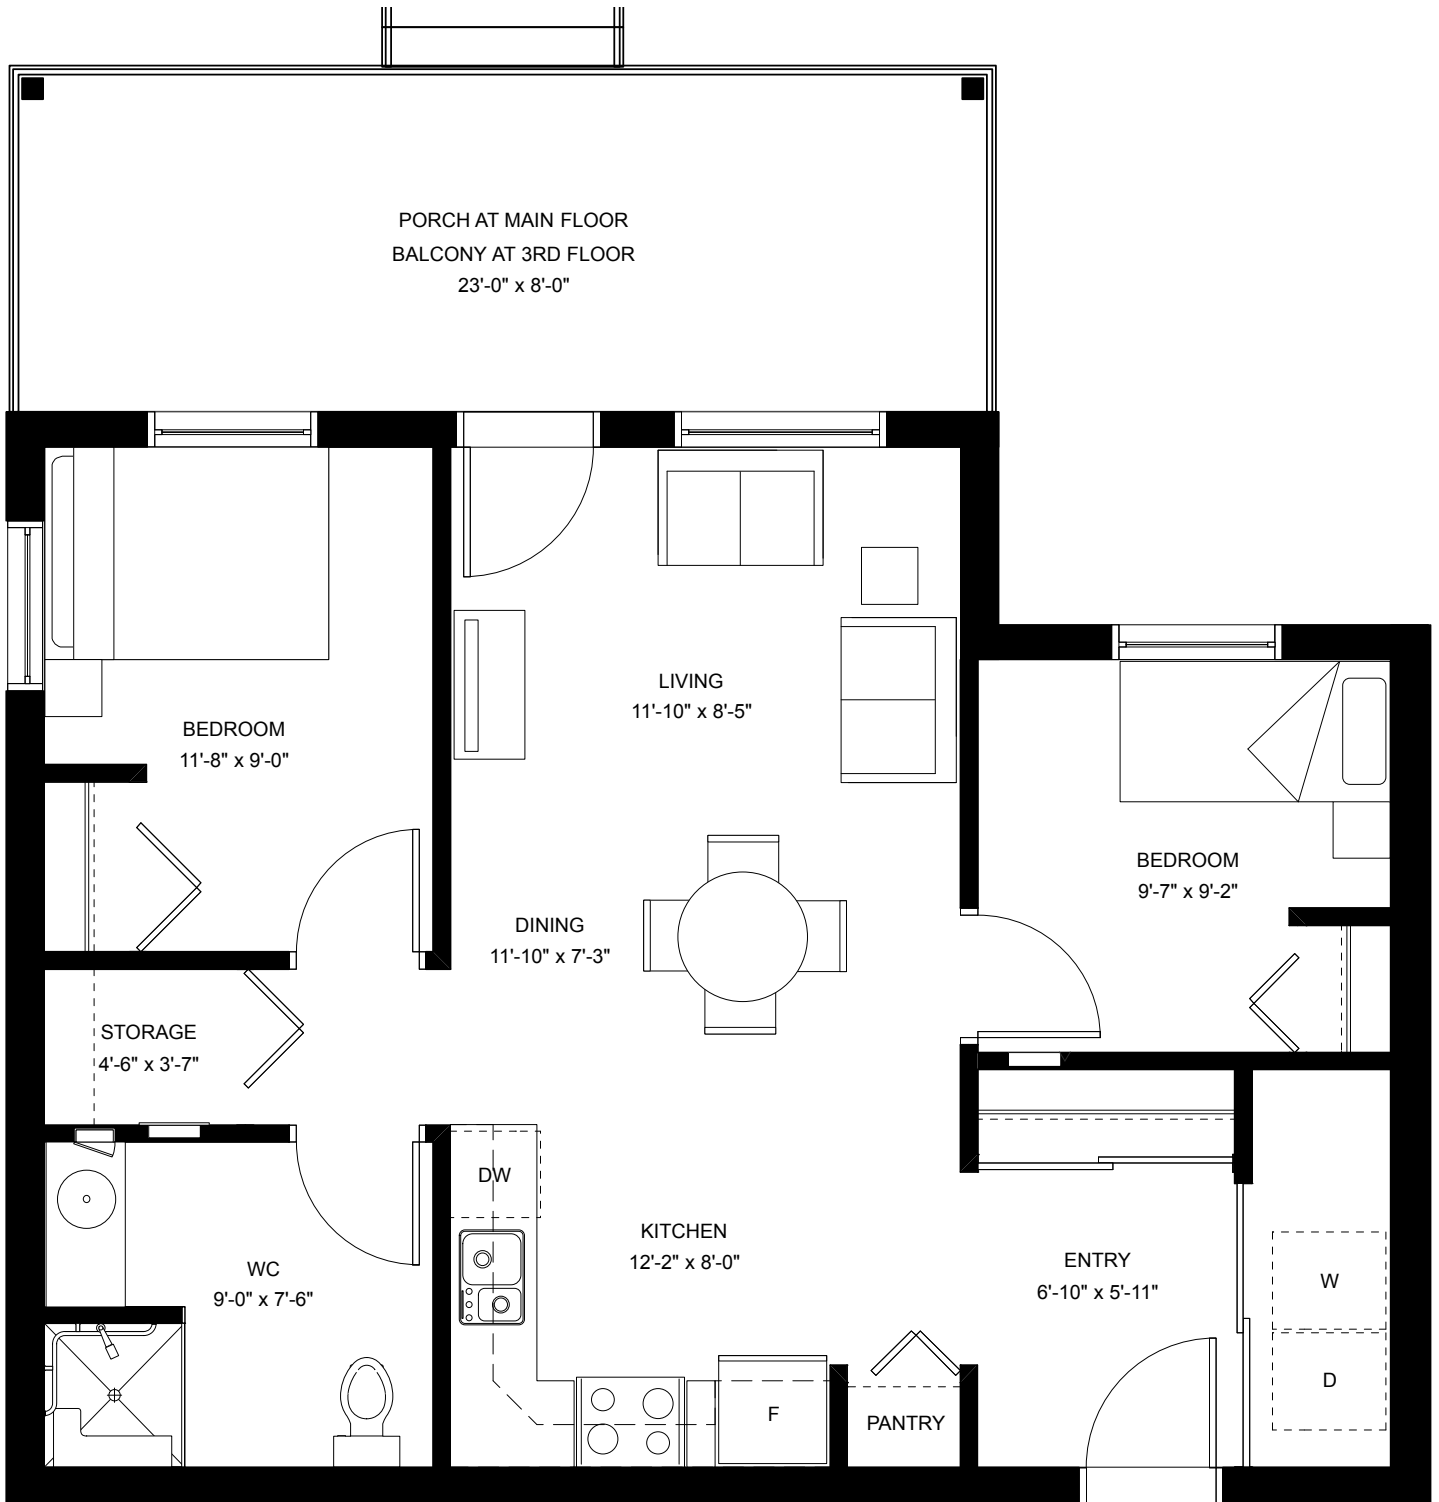

UNITS SUBJECT TO CHANGE. ALL ROOMS INCLUDE ACCESSIBLE TURNING RADIIUS.



**2 BEDROOM
OPTION B-2**
779 SQ.FT.

**OLD GRACE HOSPITAL
HOUSING CO-OP**
200 ARLINGTON ST., WINNIPEG, MB

scale: **1 : 50**
date issued: **2016.03.09**
proj. #: **2012.04**
rev. #: **R-0**

PRAIRIE
ARCHITECTS INC.
Creating Sustainable Futures

[Back to first page.](#)

 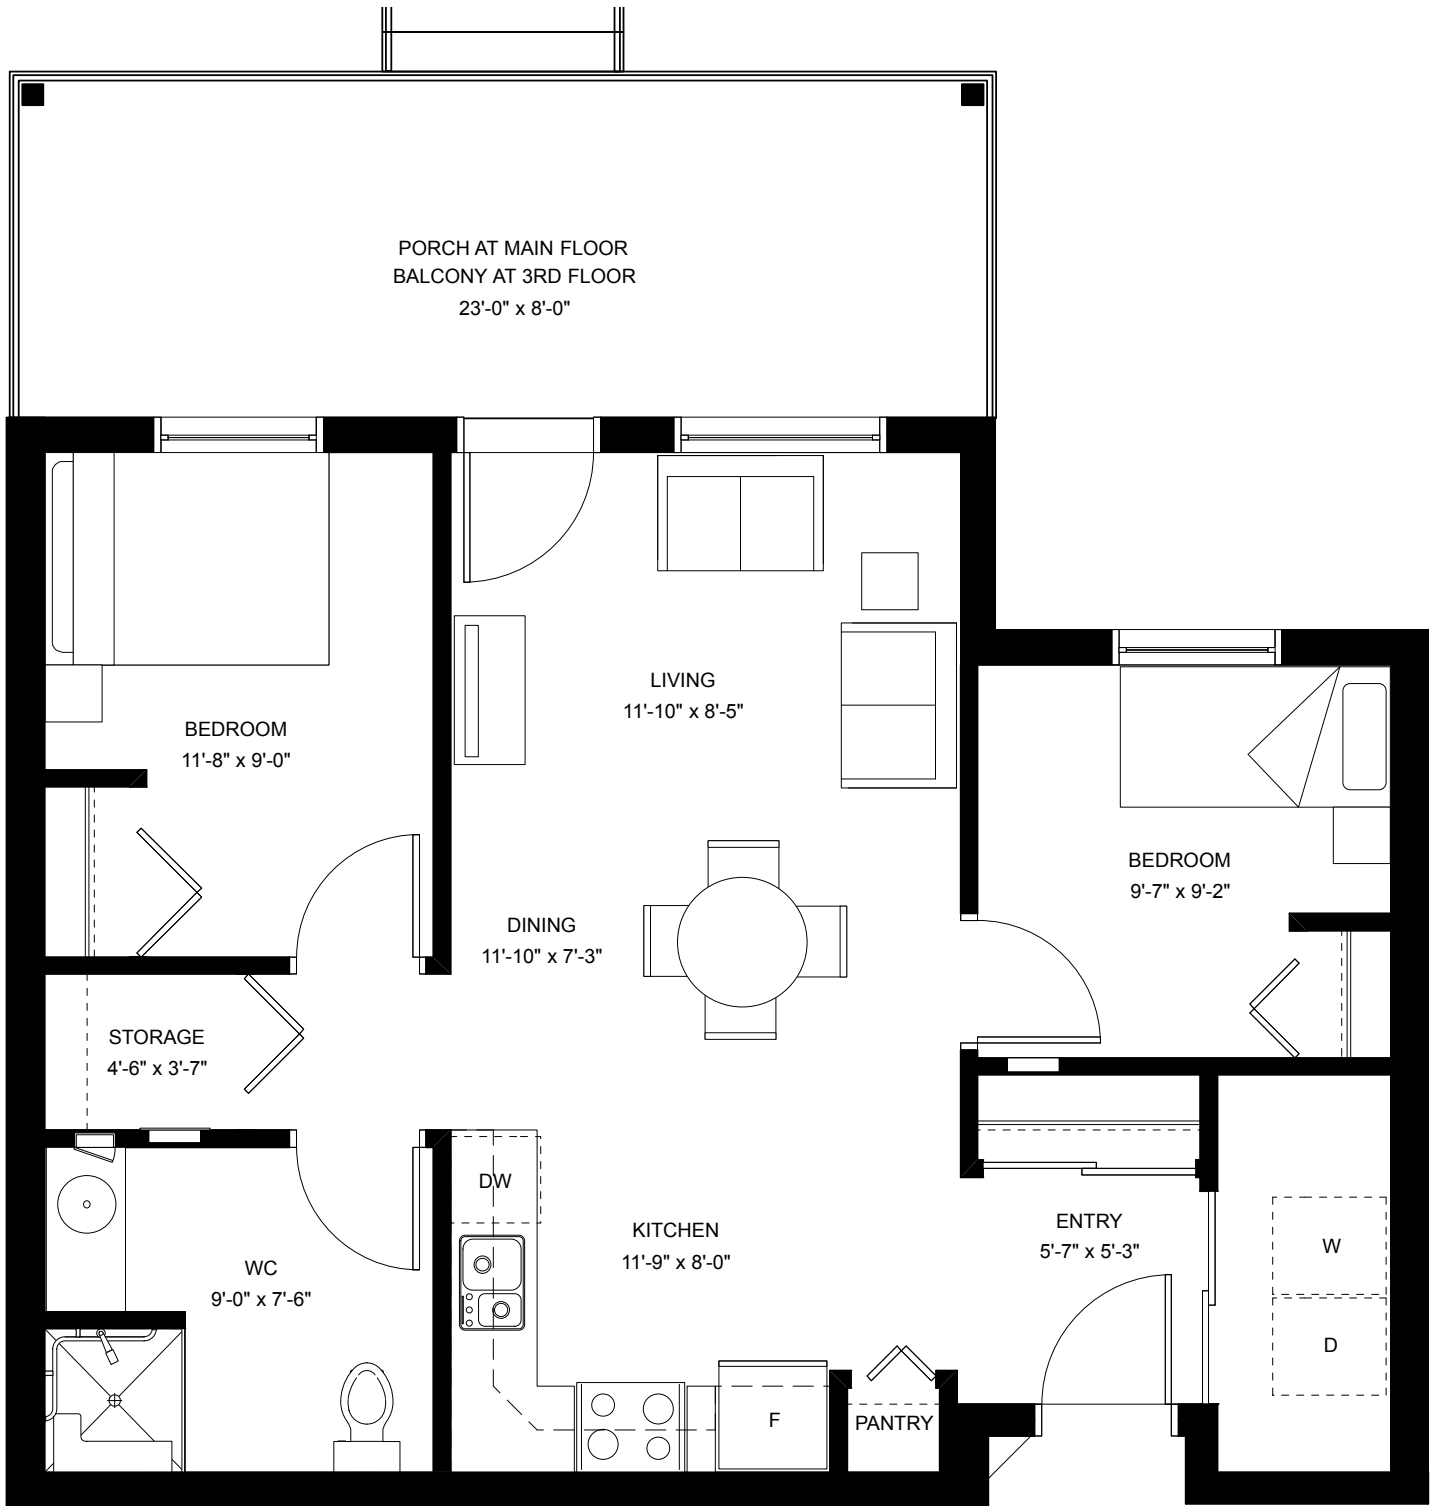


UNITS SUBJECT TO CHANGE. ALL ROOMS INCLUDE ACCESSIBLE TURNING RADIUSSES.

**2 BEDROOM
OPTION B-3**
779 SQ.FT.

**OLD GRACE HOSPITAL
HOUSING CO-OP**
200 ARLINGTON ST., WINNIPEG, MB

scale: **1 : 50**
date issued: **2016.03.09**
proj. #: **2012.04**
rev. #: **R-0**



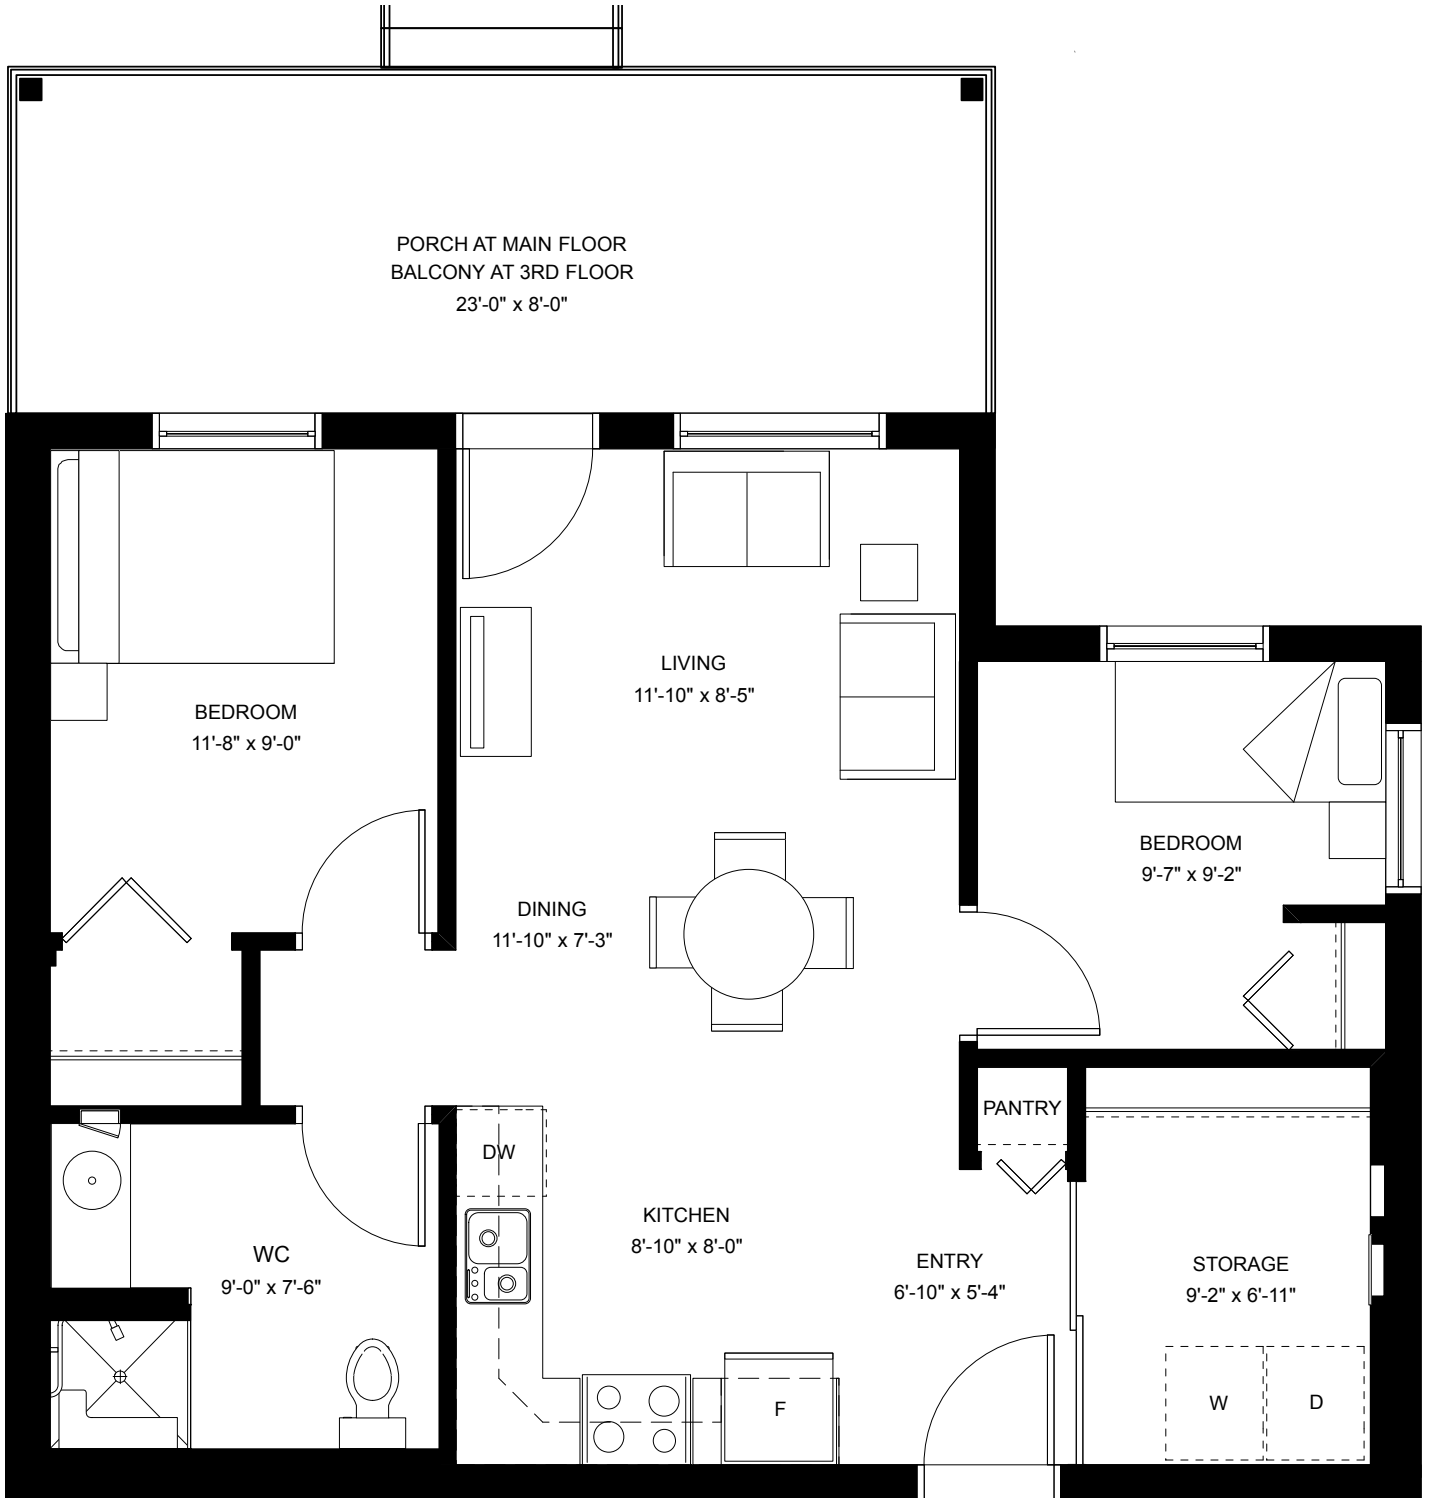

1ft. 5ft. 10ft.

UNITS SUBJECT TO CHANGE. ALL ROOMS INCLUDE ACCESSIBLE TURNING RADIIUSES.

**2 BEDROOM
OPTION B-4**
779 SQ.FT.

**OLD GRACE HOSPITAL
HOUSING CO-OP**
200 ARLINGTON ST., WINNIPEG, MB


scale: **1 : 50**
date issued: **2016.03.09**
proj. #: **2012.04**
rev. #: **R-0**

PRAIRIE
ARCHITECTS INC.
Creating Sustainable Futures

[Back to first page.](#)



UNITS SUBJECT TO CHANGE. ALL ROOMS INCLUDE ACCESSIBLE TURNING RADIIUS.


 


**2 BEDROOM
OPTION B-5**
701 SQ.FT.

**OLD GRACE HOSPITAL
HOUSING CO-OP**
200 ARLINGTON ST., WINNIPEG, MB

scale: **1 : 50**
date issued: **2016.03.09**
proj. #: **2012.04**
rev. #: **R-0**

PRAIRIE
ARCHITECTS INC.
Creating Sustainable Futures

 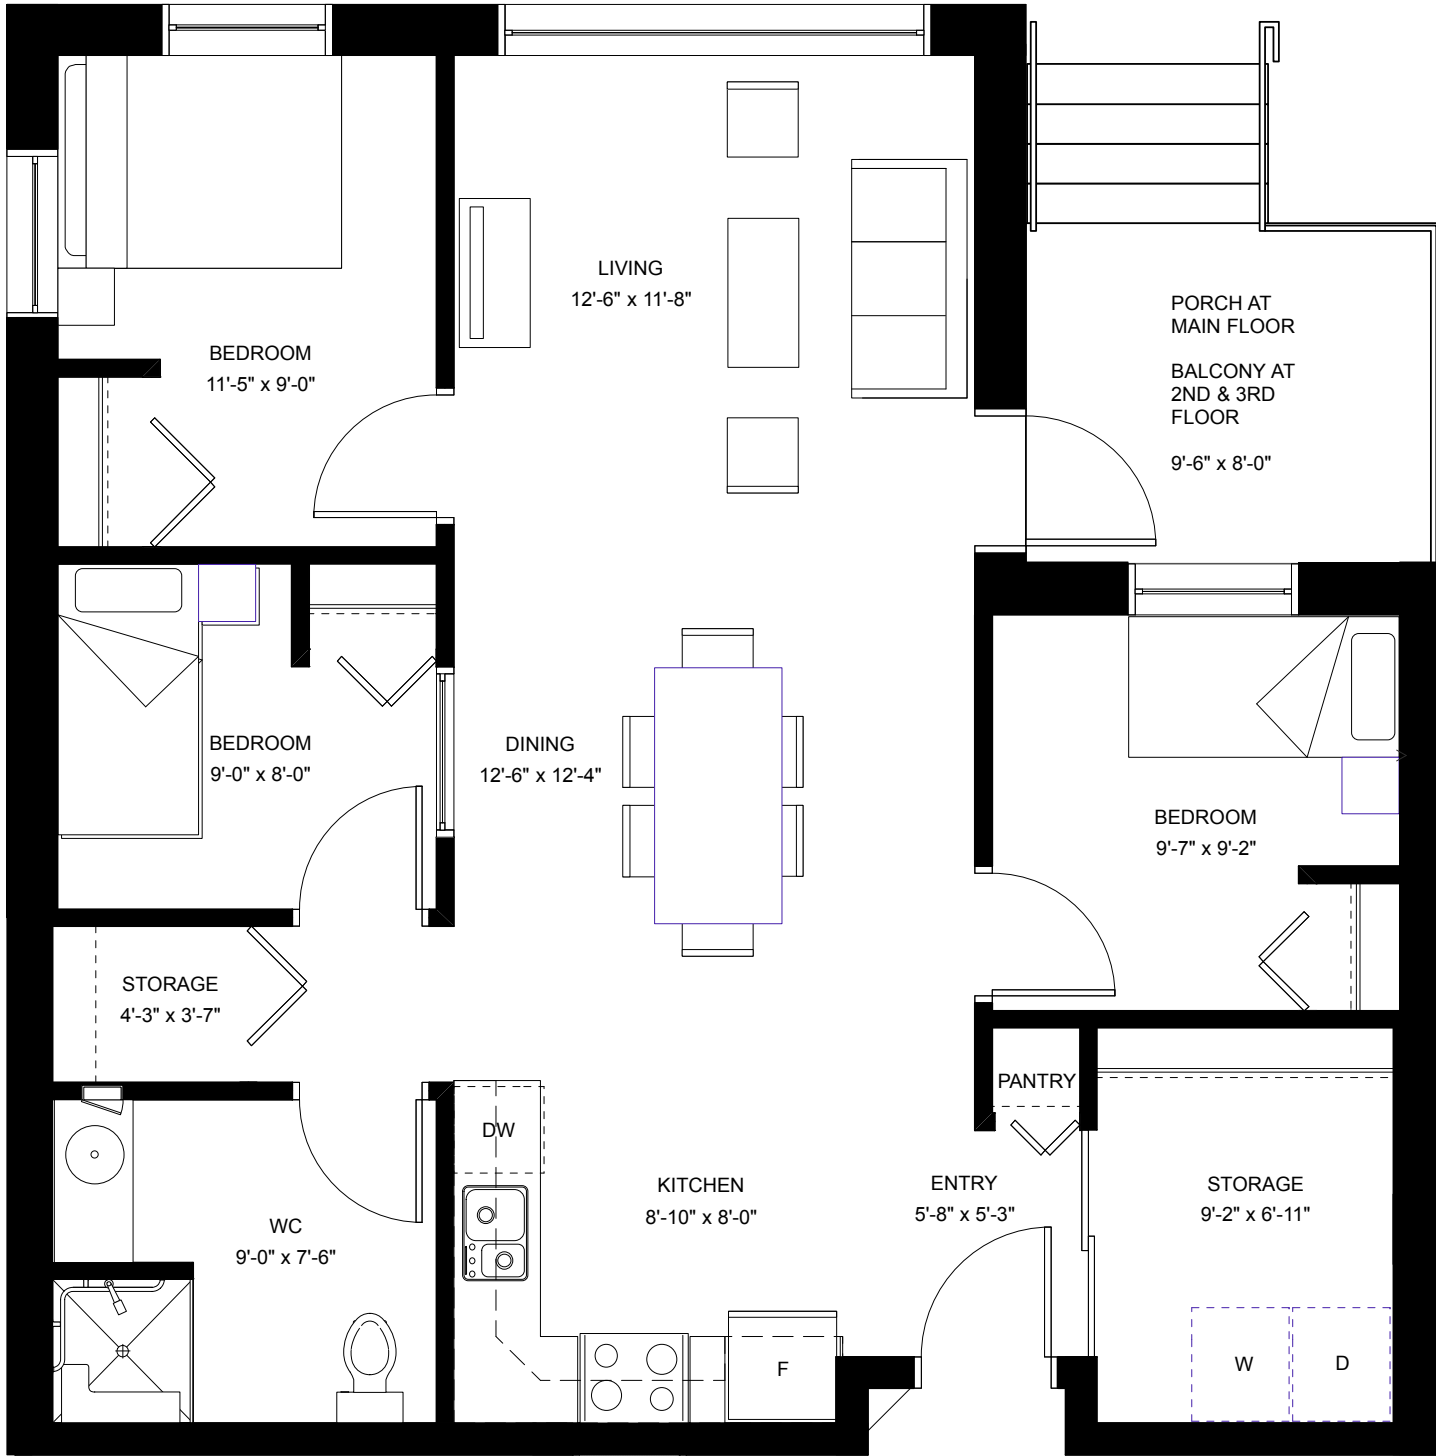



UNITS SUBJECT TO CHANGE. ALL ROOMS INCLUDE ACCESSIBLE TURNING RADIIUSES.

**3 BEDROOM
OPTION C-1**
960 SQ.FT.

**OLD GRACE HOSPITAL
HOUSING CO-OP**
200 ARLINGTON ST., WINNIPEG, MB

scale: **1 : 50**
date issued: **2016.03.09**
proj. #: **2012.04**
rev. #: **R-0**

PRAIRIE
ARCHITECTS INC.
Creating Sustainable Futures

 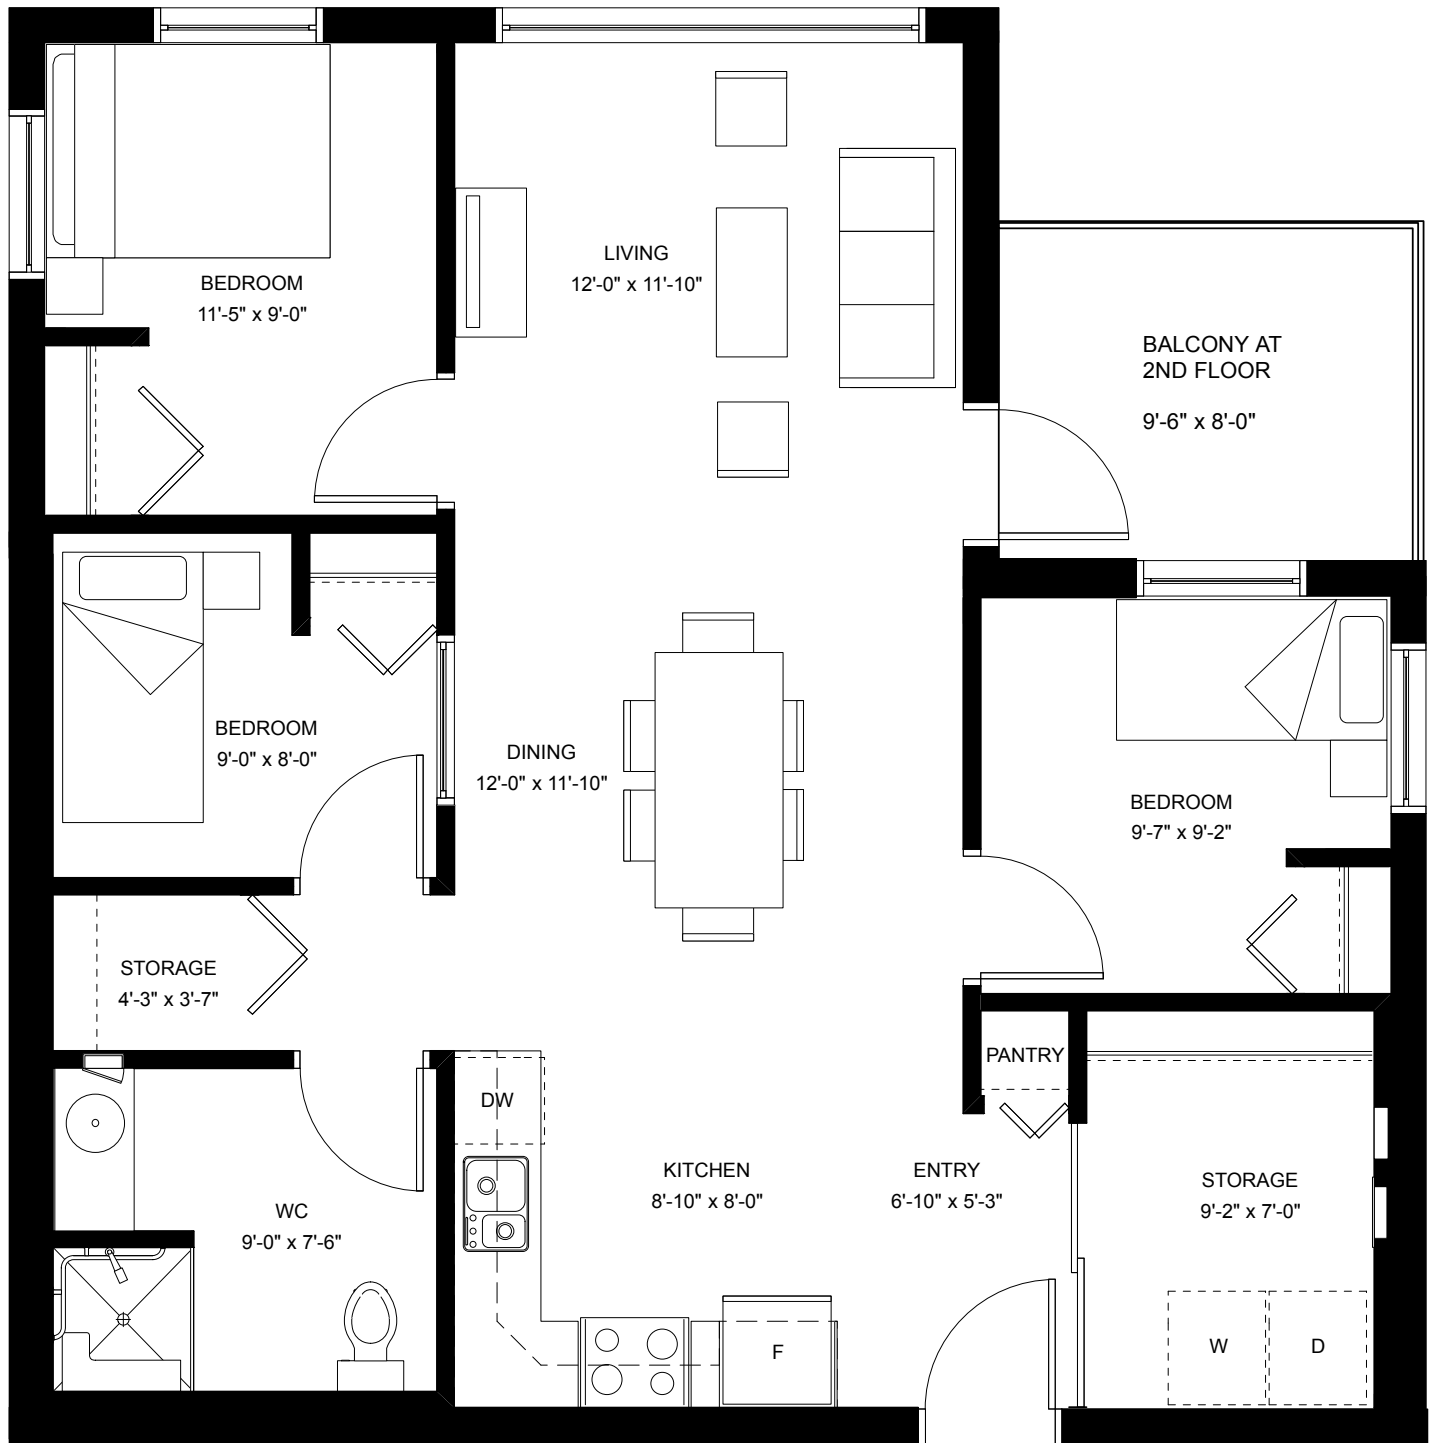



UNITS SUBJECT TO CHANGE. ALL ROOMS INCLUDE ACCESSIBLE TURNING RADII.

**3 BEDROOM
OPTION C-4**
960 SQ.FT.

**OLD GRACE HOSPITAL
HOUSING CO-OP**
200 ARLINGTON ST., WINNIPEG, MB

scale: **1 : 50**
date issued: **2016.03.09**
proj. #: **2012.04**
rev. #: **R-0**

PRAIRIE
ARCHITECTS INC.
Creating Sustainable Futures

 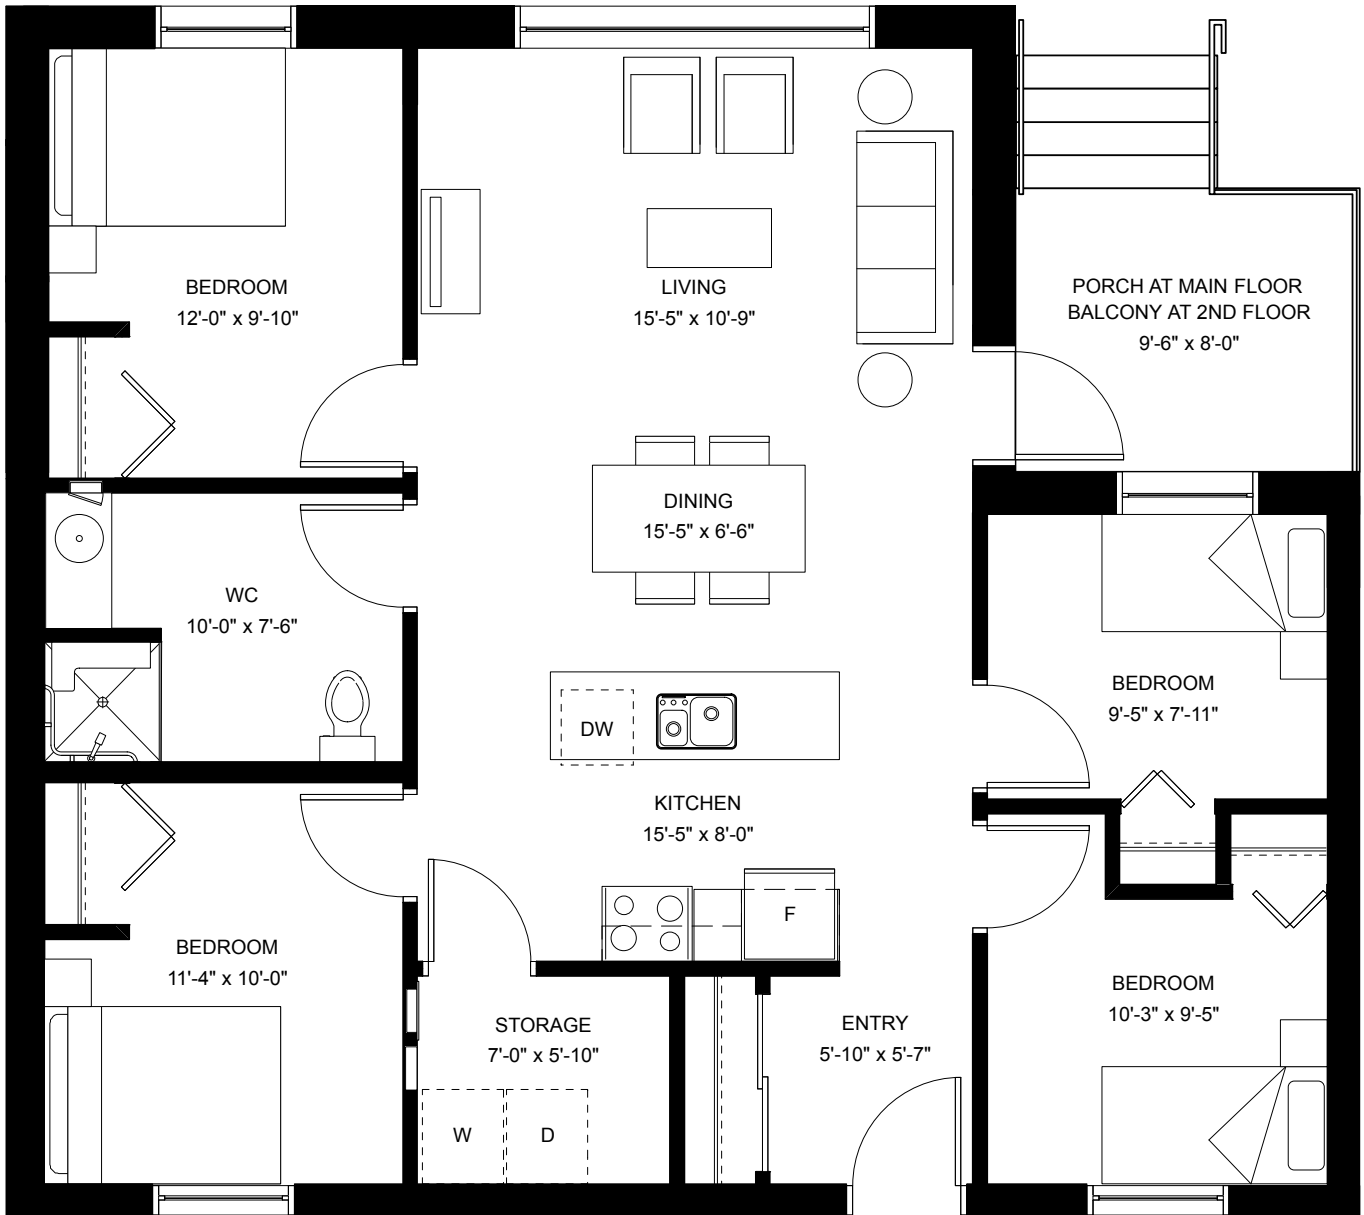



UNITS SUBJECT TO CHANGE. ALL ROOMS INCLUDE ACCESSIBLE TURNING RADII.

**4 BEDROOM
OPTION D-1**
1130 SQ.FT.

**OLD GRACE HOSPITAL
HOUSING CO-OP**
200 ARLINGTON ST., WINNIPEG, MB

scale: **1 : 60**
date issued: **2016.03.09**
proj. #: **2012.04**
rev. #: **R-0**



 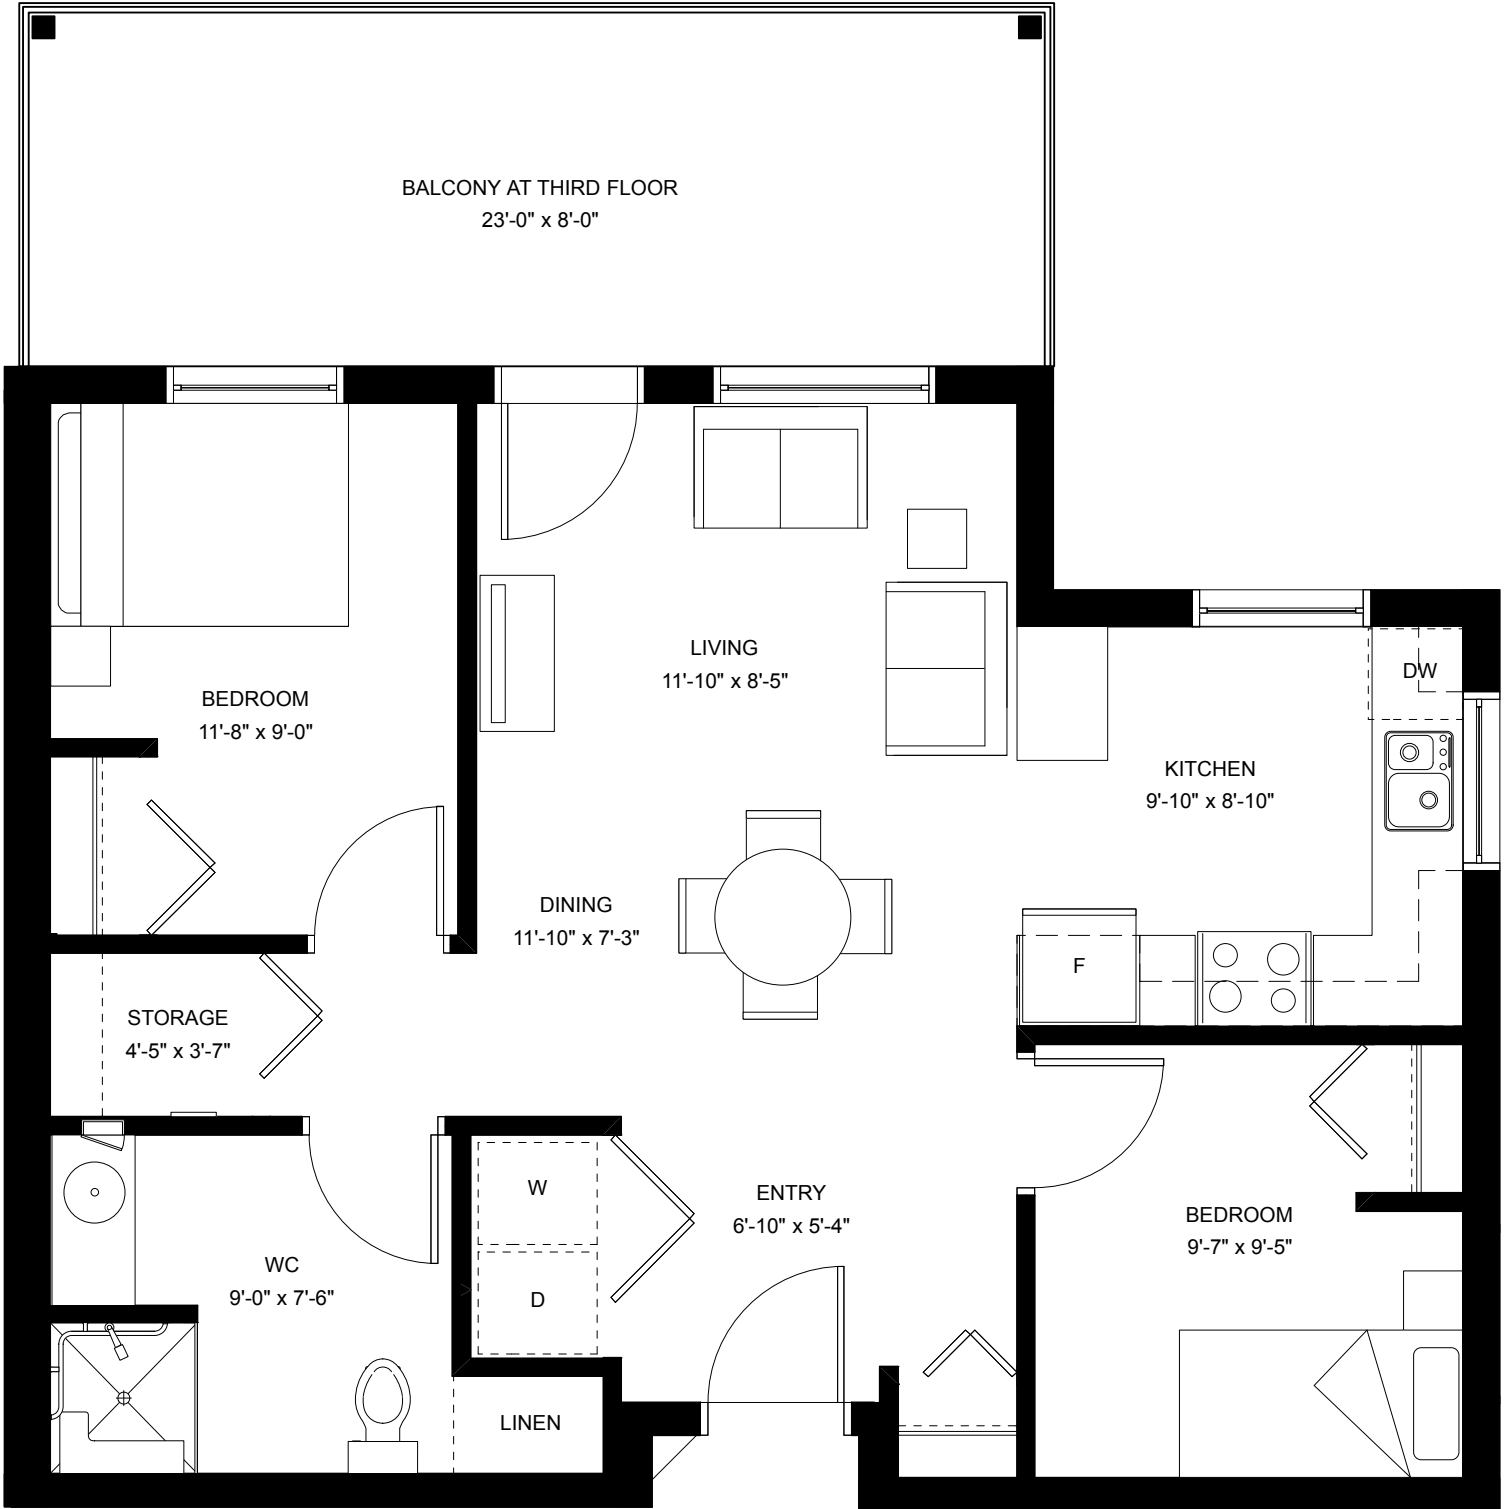


UNITS SUBJECT TO CHANGE. ALL ROOMS INCLUDE ACCESSIBLE TURNING RADII.

**2 BEDROOM
OPTION B-7**
779 SQ.FT.

**OLD GRACE HOSPITAL
HOUSING CO-OP**
200 ARLINGTON ST., WINNIPEG, MB

scale: **1 : 50**
date issued: **2016.03.09**
proj. #: **2012.04**
rev. #: **R-0**

PRAIRIE
ARCHITECTS INC.
Granting Sustainable Futures

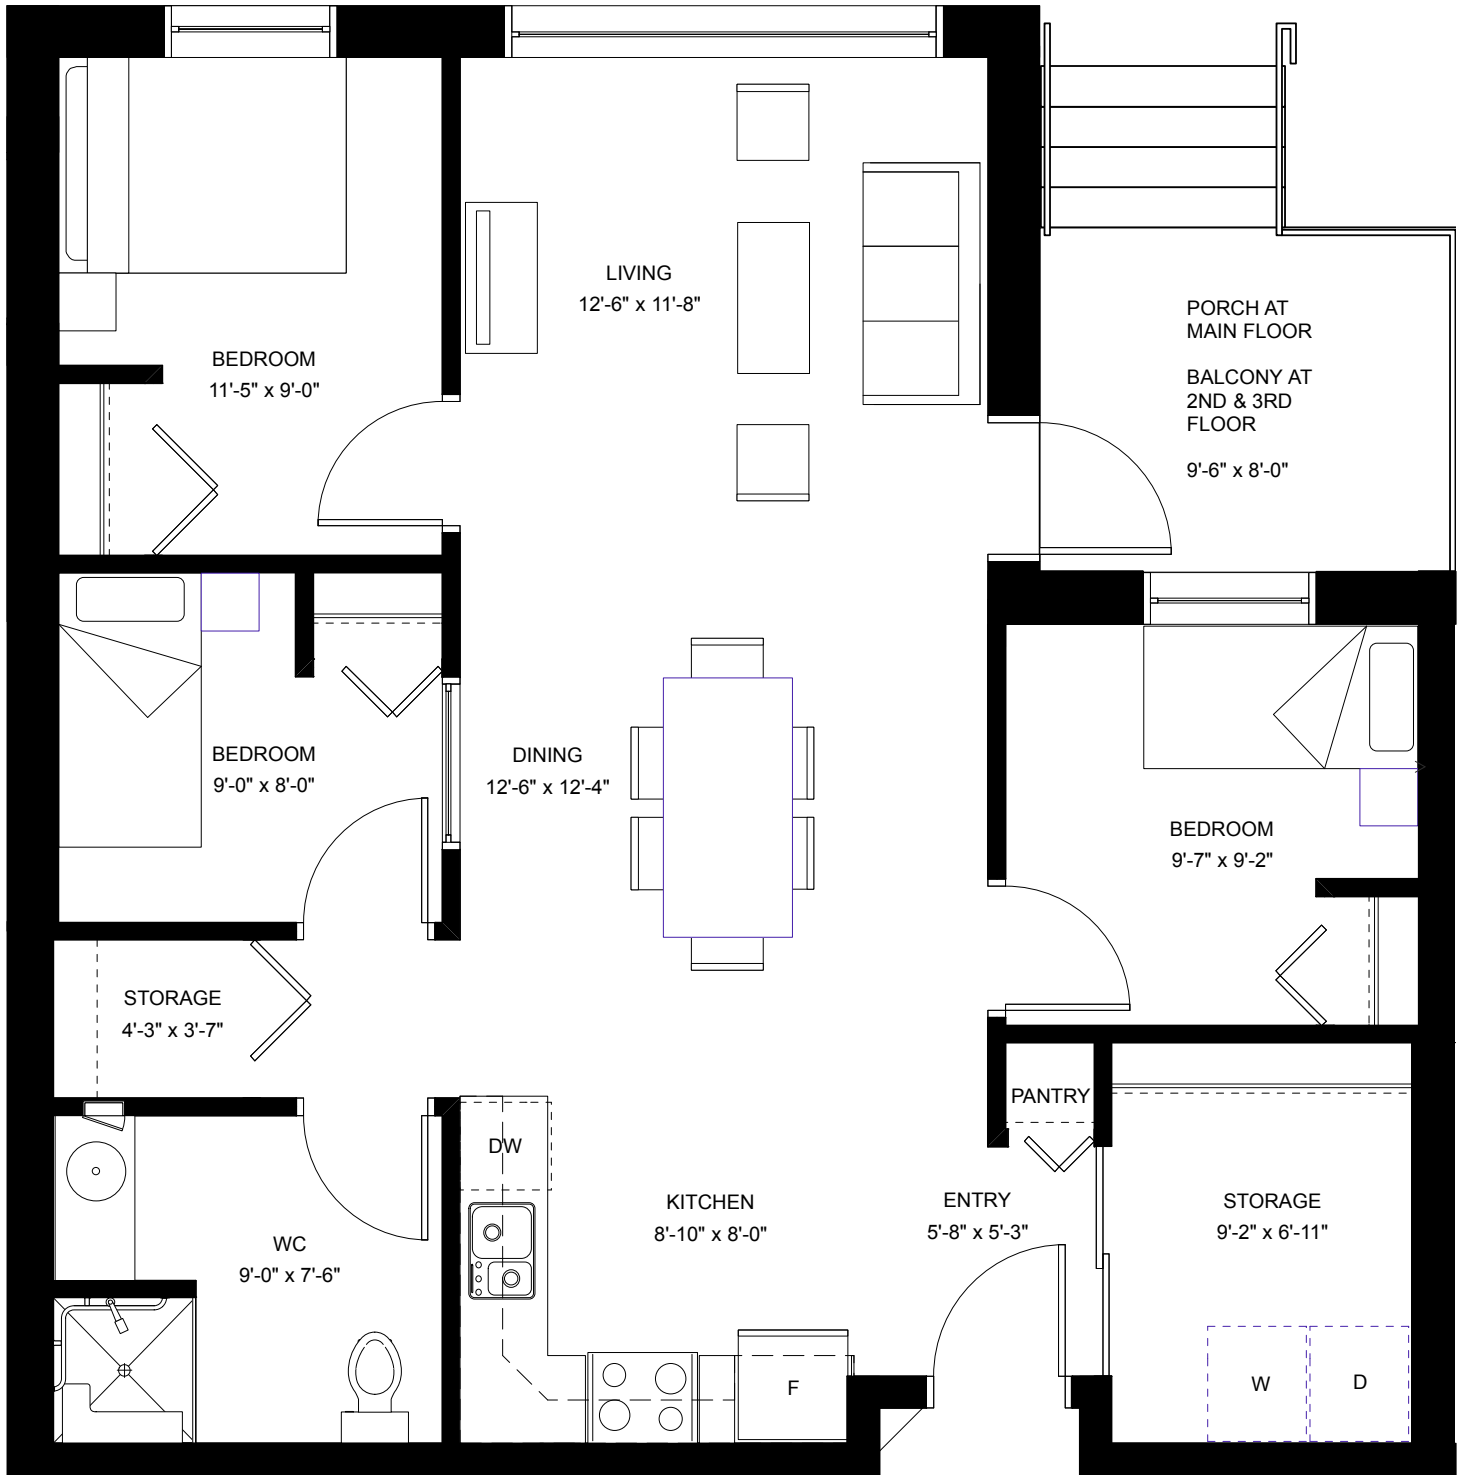

1ft. 5ft. 10ft.

UNITS SUBJECT TO CHANGE. ALL ROOMS INCLUDE ACCESSIBLE TURNING RADII.

3 BEDROOM
C-1, UNIT 28
 960 SQ.FT.

OLD GRACE HOSPITAL
HOUSING CO-OP
 200 ARLINGTON ST., WINNIPEG, MB

scale: **1 : 50**
 date issued: **2016.03.09**
 proj. #: **2012.04**
 rev. #: **R-0**

PRAIRIE
 ARCHITECTS INC.
 Creating Sustainable Futures

[Back to first page.](#)