


# OLD GRACE

## *Housing Co-operative*

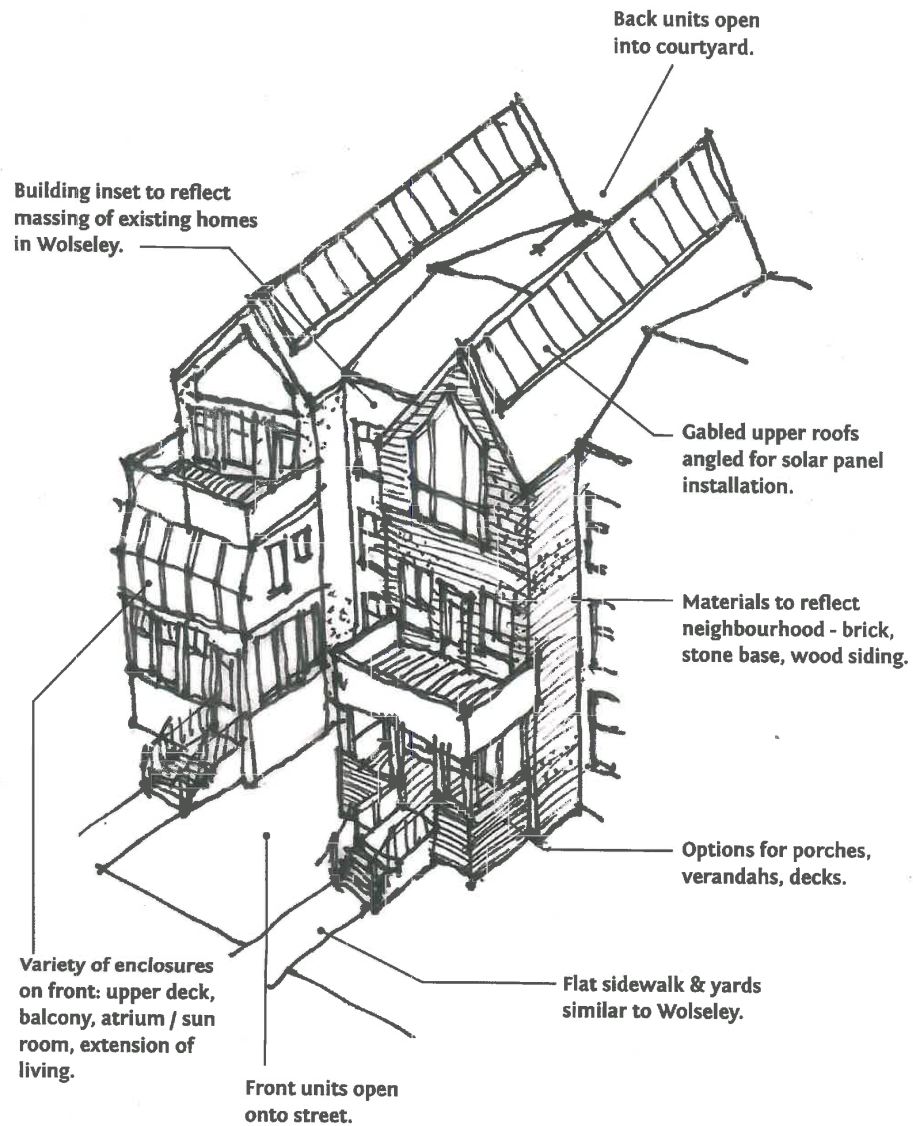

prairie  
architects inc.

Character

# OLD GRACE

## Housing Co-operative

# D

OPTION



prairie  
architects inc.

Main Floor / Site Plan  
Scale: 1" = 20'




# OLD GRACE

## Housing Co-operative

# D

OPTION

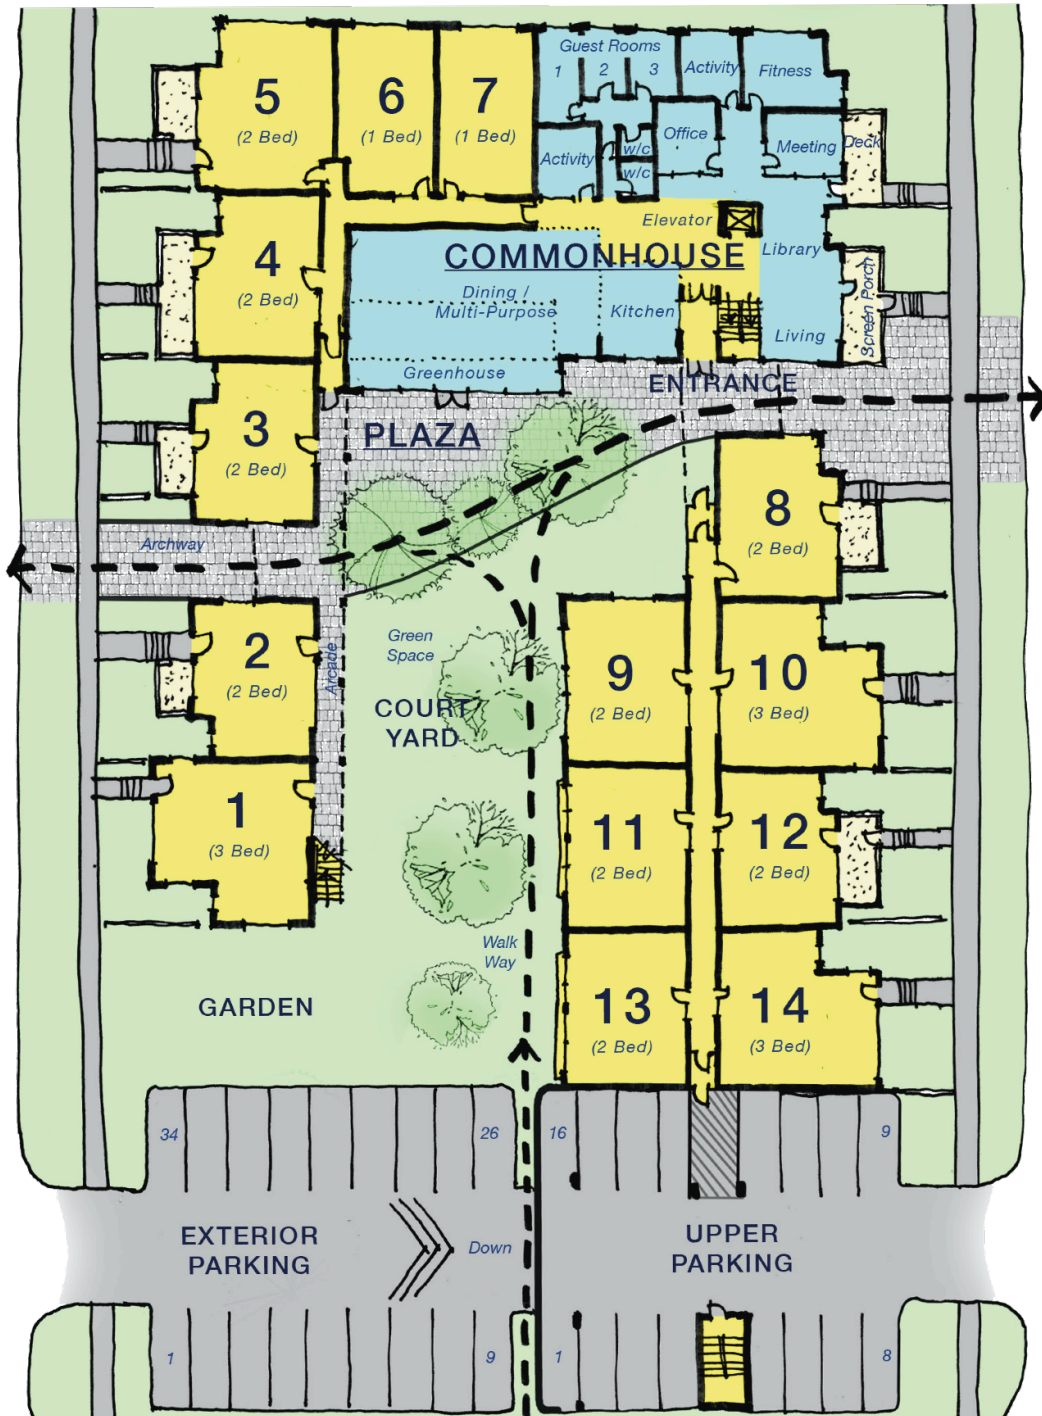

prairie  
architects inc.


**Main Floor**  
Scale: 1" = 10'





# OLD GRACE *Housing Co-operative*

**D**  
OPTION

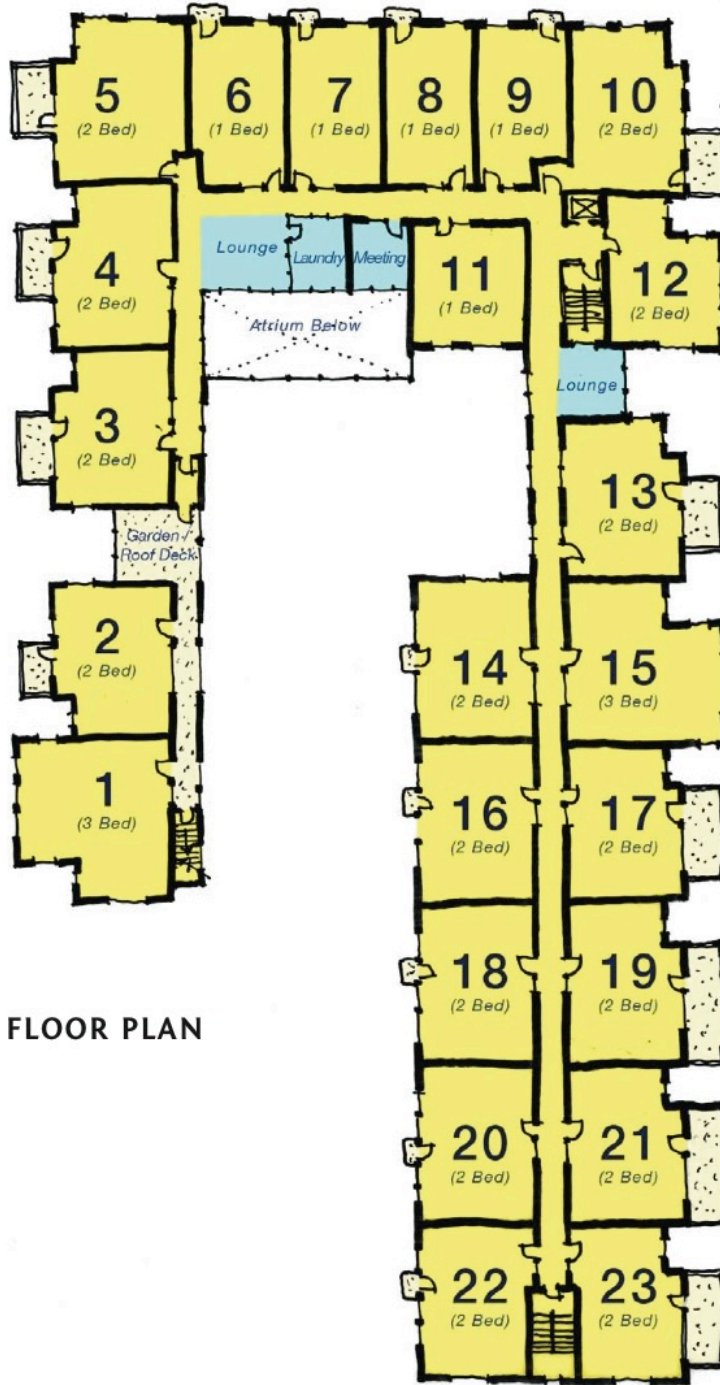

2ND FLOOR PLAN

prairie  
architects inc.

**Floor Plans**  
Scale: 1" = 10'





# OLD GRACE

*Housing Co-operative*

**D**  
OPTION



prairie  
architects inc.


**Floor Plans**  
Scale: 1" = 10'



# OLD GRACE

*Housing Co-operative*

**D**  
OPTION

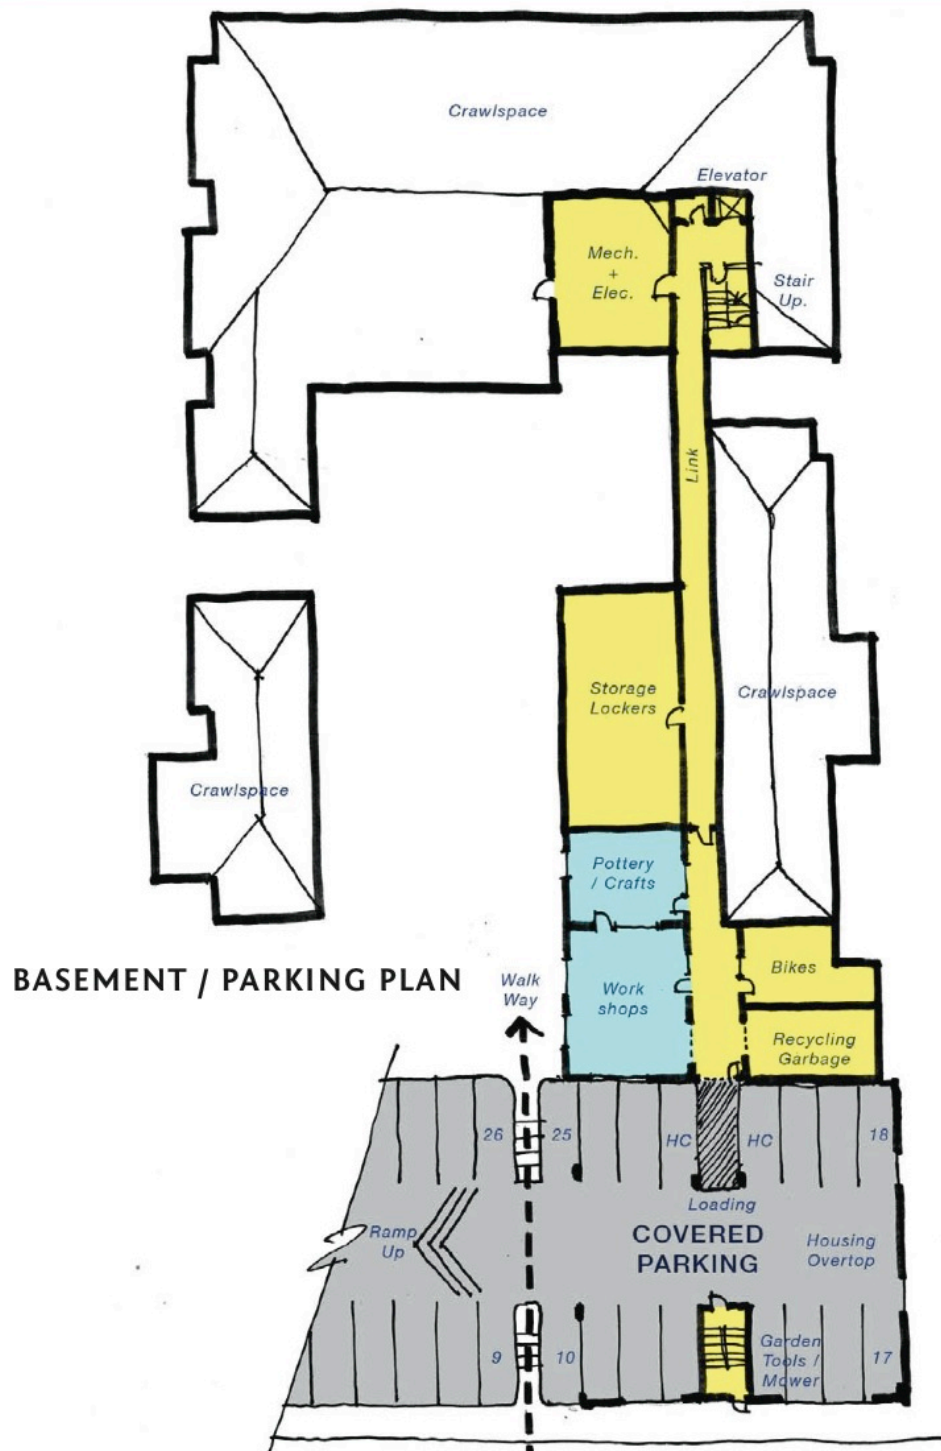

prairie  
architects inc.


**Floor Plans**  
Scale: 1" = 10'



# OLD GRACE

*Housing Co-operative*

**D**  
OPTION

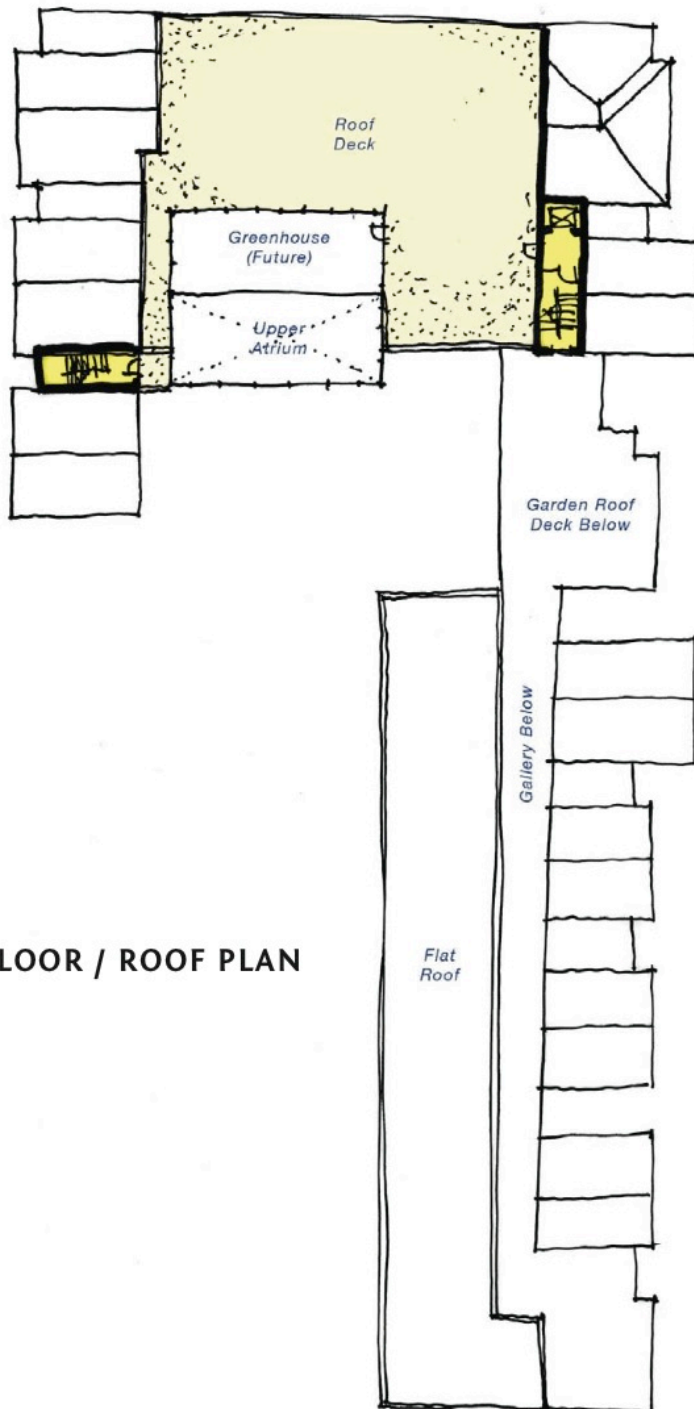

**4TH FLOOR / ROOF PLAN**

prairie  
architects inc.

## Floor Plans

Scale: 1" = 10'






# OLD GRACE


*Housing Co-operative*

**D**  
OPTION

LOT B - 1ST FLOOR PLAN

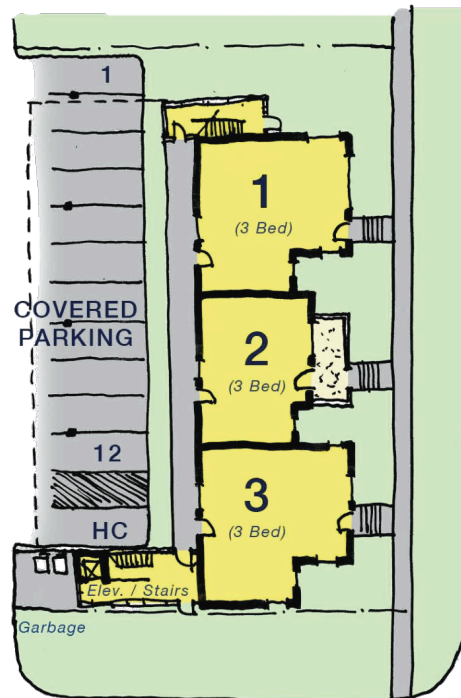

LOT B - 2ND FLOOR PLAN

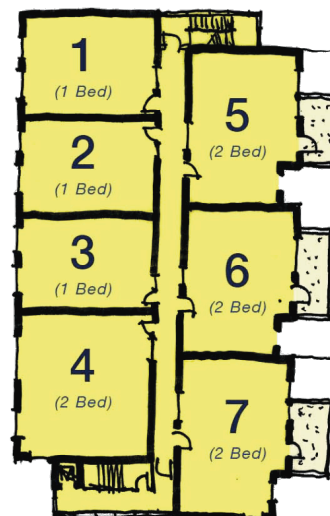

prairie  
architects inc.

**Floor Plans**  
Scale: 1" = 10'



# OLD GRACE

*Housing Co-operative*

**D**  
OPTION



**Front Facade**



**View from Street**